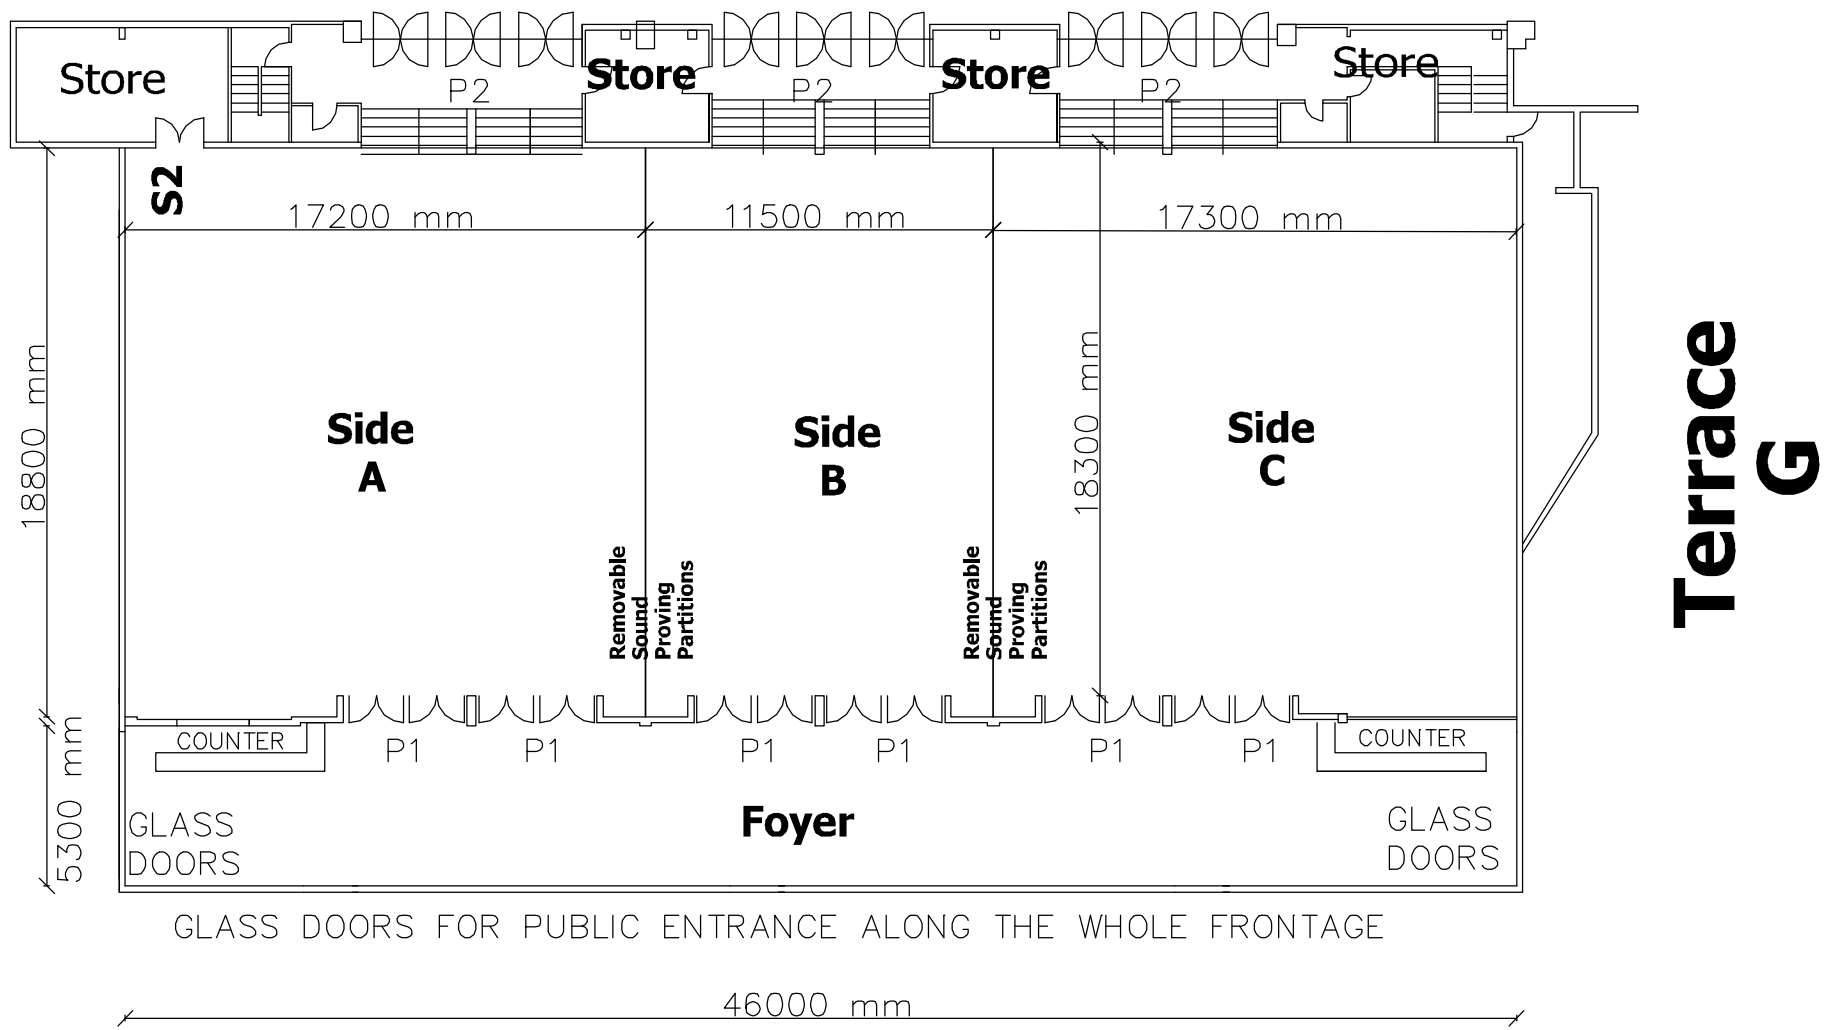


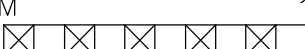

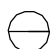




Hall 6

Esplanade



BLACK EAGLE CONFERENCE CENTRE
 GROSS AREA 833M²

<p>NOTE:</p> <ol style="list-style-type: none"> LIGHTING: FLUORESCENT WITH DIMMERS PUBLIC ADDRESS AND CONFERENCE EQUIPMENT: AVAILABLE ON REQUEST CEILING HEIGHT: CONF. CENTRE: 5072 MM FOYER: 3153MM AIRCONDITIONED, CARPETED & SOUND PROOFED <p>SCALE:</p> <p>1M 10M</p>  <p>PLOTTED ON A3: 1:250</p>	<p>LEGEND:</p> <ul style="list-style-type: none">  FIRE HOSEREEL AND 2 FIRE EXTINGUISHERS  FIRE HOSEREEL AND 1 FIRE EXTINGUISHER  FIRE HOSEREEL  FIRE EXTINGUISHER  DISTRIBUTION BOARD <p>DISCLAIMER:</p> <p>CARE HAS BEEN TAKEN TO ENSURE THAT MEASUREMENTS ON THIS FLOOR PLAN ARE CORRECT. HOWEVER, IT IS THE CLIENTS RESPONSIBILITY TO VERIFY THE CORRECTNESS OF THE MEASUREMENTS AND INFORMATION.</p>	<p>DESCRIPTION:</p> <p>P1 PUBLIC ENTRANCE FOYER TO CONFERENCE ROOMS</p> <p>P2 PUBLIC ENTRANCE CONFERENCE ROOMS INTO HALL 6</p> <p>S2 SERVICE DOOR H 1,890M & W 1,480M</p> 
--	---	---